


NOT FOR CONSTRUCTION

REVISION	DESCRIPTION	BY	DATE
1	ORIGINAL ISSUE	K.P.	06.06.2019
2	MODIFICATION TO KERB LINES	K.P.	20.06.2019


PSA
 CONSULTING
 AUSTRALIA
 Telephone: +61 7 3220 0288
 Office: Level 11 / ICON PLACE
 270 Adelaide Street, Brisbane
 Address: PO Box 10824 Adelaide Street,
 Brisbane Q 4000
 Website: www.psaconsult.com.au
 TRANSPORT ENGINEERING | TOWN PLANNING | PROGRAM MANAGEMENT
 PSA Consulting (Australia) Pty Ltd
 ABN: 83 109 836 197

DRAWING TITLE	OAKBURN PROCESSING PLANT SITE LAYOUT
CLIENT	BAIADA (TAMWORTH) PTY LIMITED
PROJECT	OAKBURN PROCESSING PLANT
LOCATION	1154 GUNNEDAH ROAD, WESTDALE

DRAWING DATE	20 JUNE 2019	DRAWN BY	K.P.
ORIGINAL SIZE	A1	SCALE A3:	1:5000
SCALE	0 50 100 150m	CHECKED BY	N.B.
SCALE	SCALE 1:2500 (A1)	APPROVED BY	D.I.
PROJECT NO.	0788	DRAWING NO.	SK01
REVISION	2		

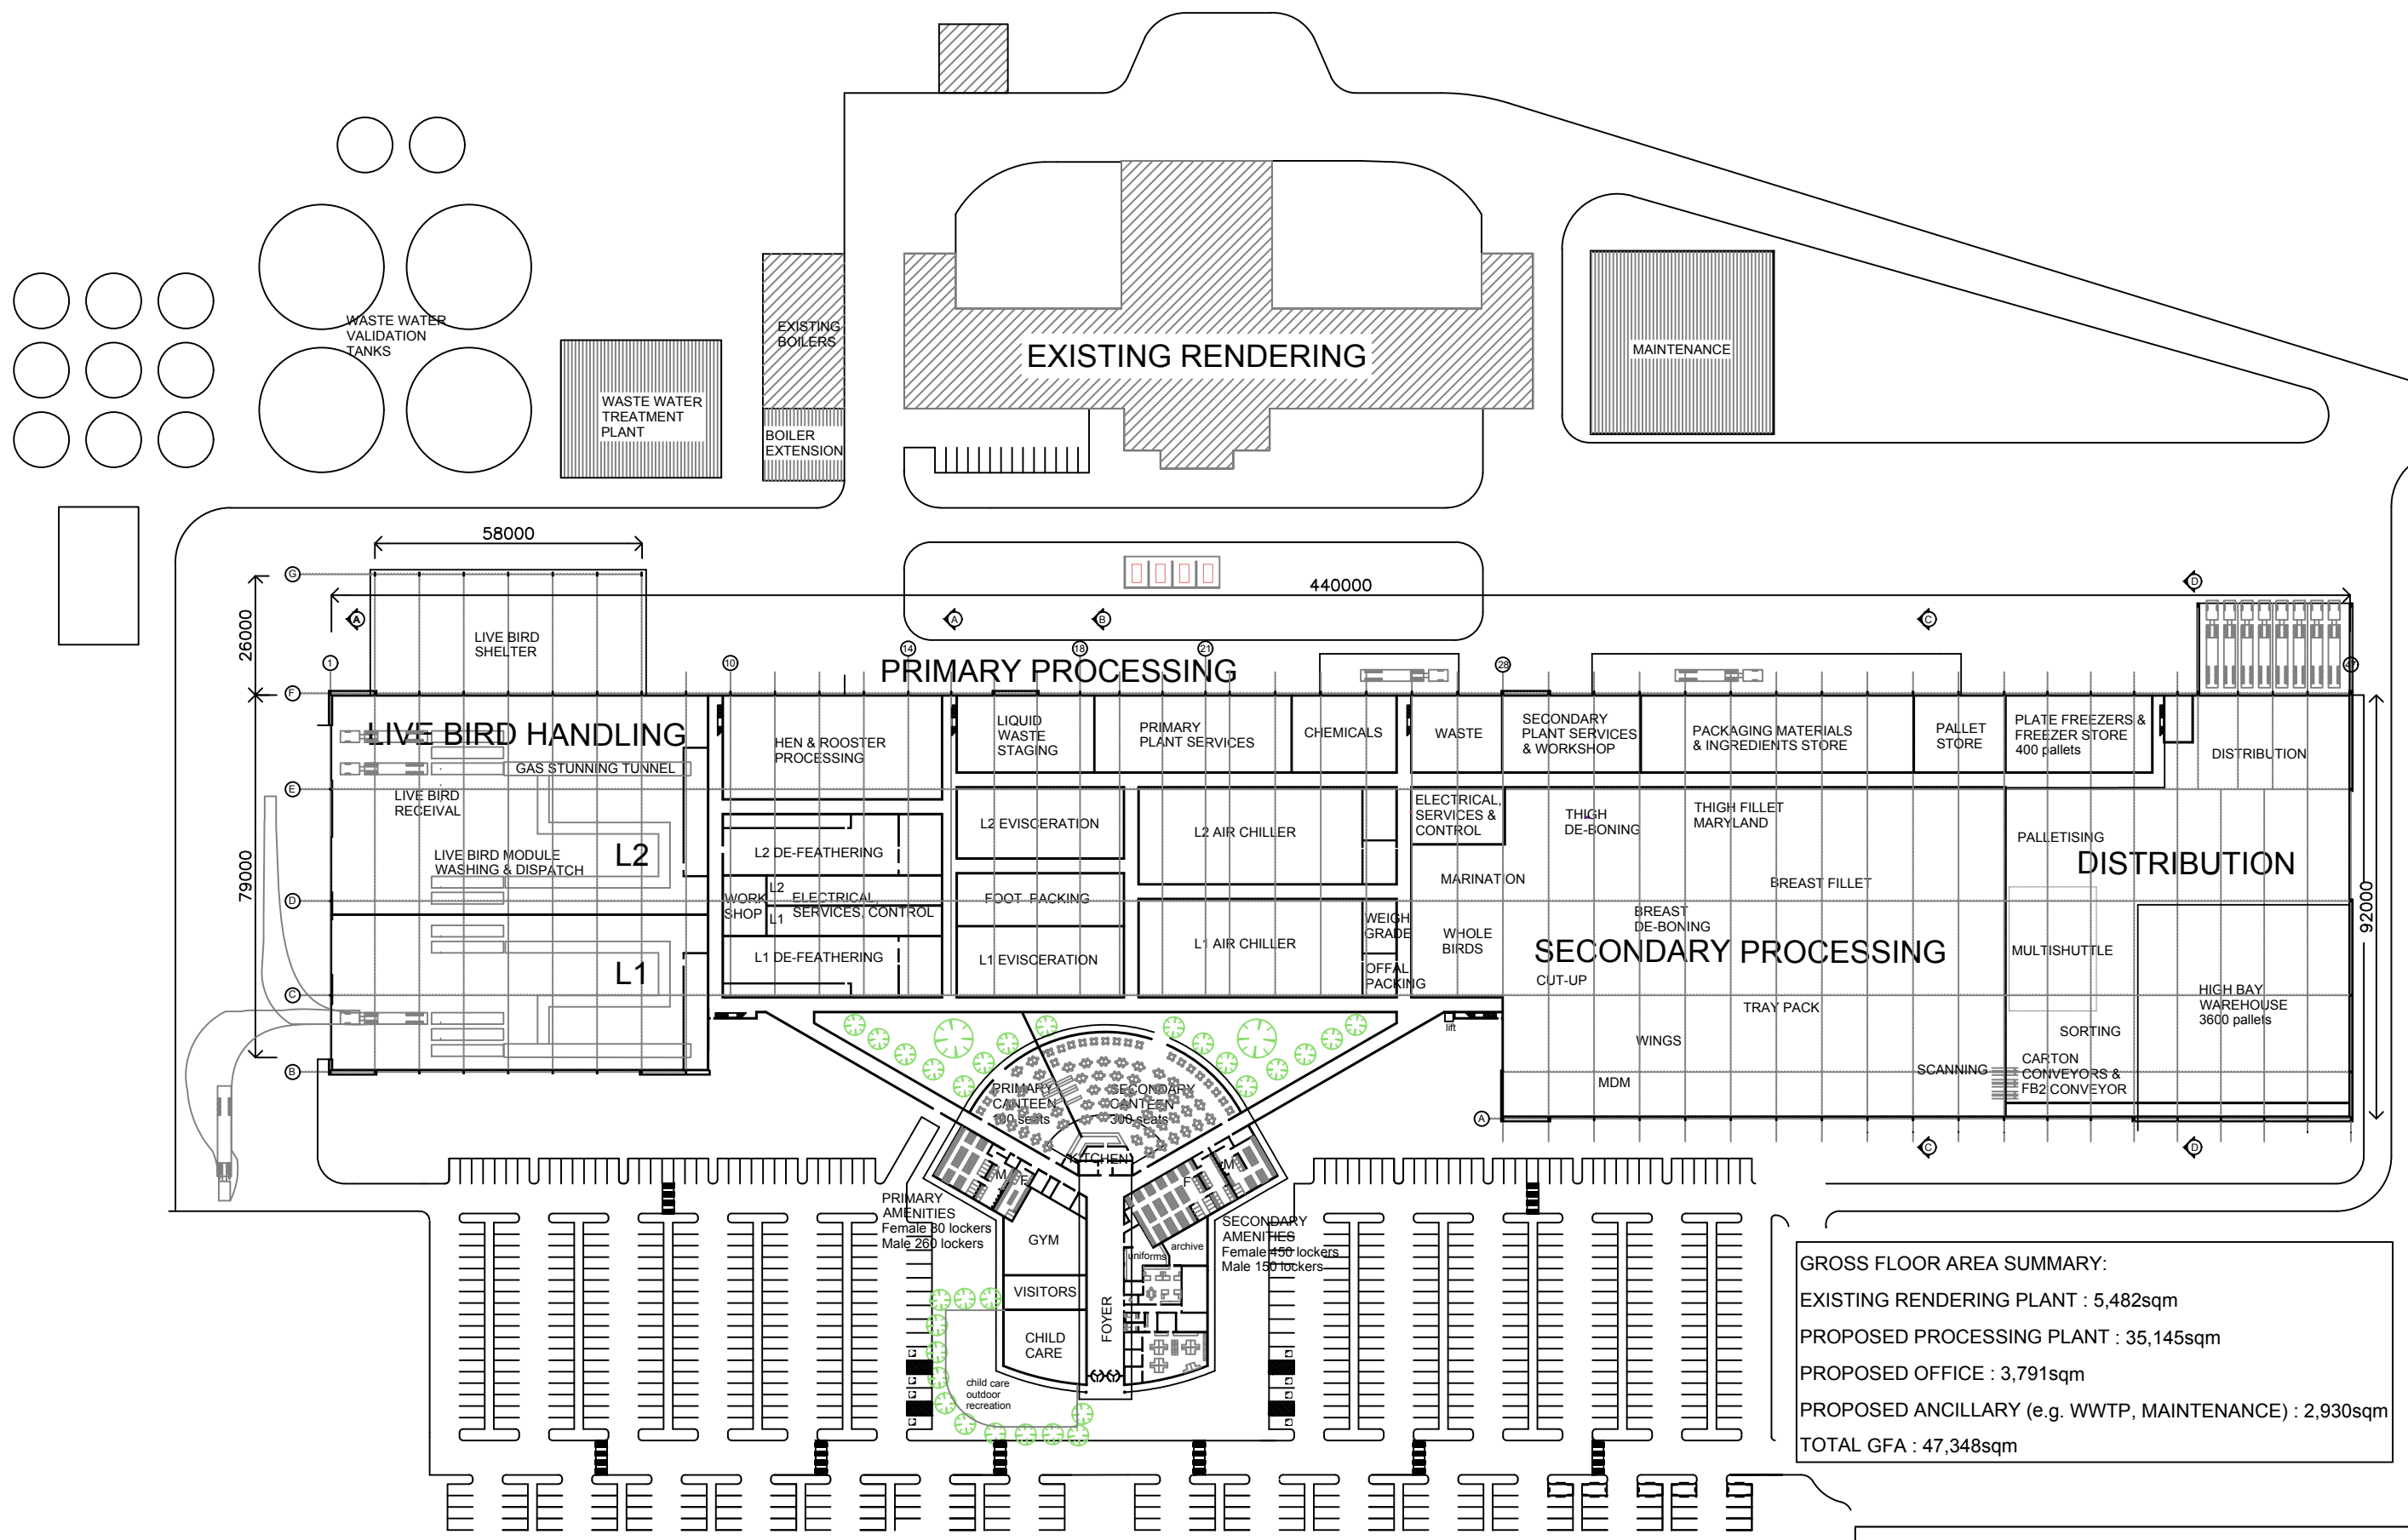

GROSS FLOOR AREA SUMMARY:
 EXISTING RENDERING PLANT : 5,482sqm
 PROPOSED PROCESSING PLANT : 35,145sqm
 PROPOSED OFFICE : 3,791sqm
 PROPOSED ANCILLARY (e.g. WWTP, MAINTENANCE) : 2,930sqm
 TOTAL GFA : 47,348sqm


NOT FOR CONSTRUCTION

REVISION	DESCRIPTION	BY	DATE
1	ORIGINAL ISSUE	K.P.	17.06.2019
2	MODIFICATION TO KERB LINES	K.P.	20.06.2019



PSA CONSULTING AUSTRALIA
 Telephone: +61 7 3220 0288
 Office: Level 11 / ICON PLACE
 270 Adelaide Street, Brisbane
 Address: PO Box 10824 Adelaide Street,
 Brisbane Q 4000
 Website: www.psaconsult.com.au
 TRANSPORT ENGINEERING | TOWN PLANNING | PROGRAM MANAGEMENT
 PSA Consulting (Australia) Pty Ltd
 ABN: 83 109 836 197

DRAWING TITLE: OAKBURN PROCESSING PLANT FLOOR PLAN
 CLIENT: BAIADA (TAMWORTH) PTY LIMITED
 PROJECT: OAKBURN PROCESSING PLANT
 LOCATION: 1154 GUNNEDAH ROAD, WESTDALE


DRAWING DATE: 20 JUNE 2019	DRAWN BY: K.P.
ORIGINAL SIZE: A1 SCALE A3: 1:4000	CHECKED BY: N.B.
SCALE: 0 40 80 120m	APPROVED BY: D.I.
SCALE 1:2000 (A1)	PROJECT NO.: 0788
	DRAWING NO.: SK05
	REVISION: 2

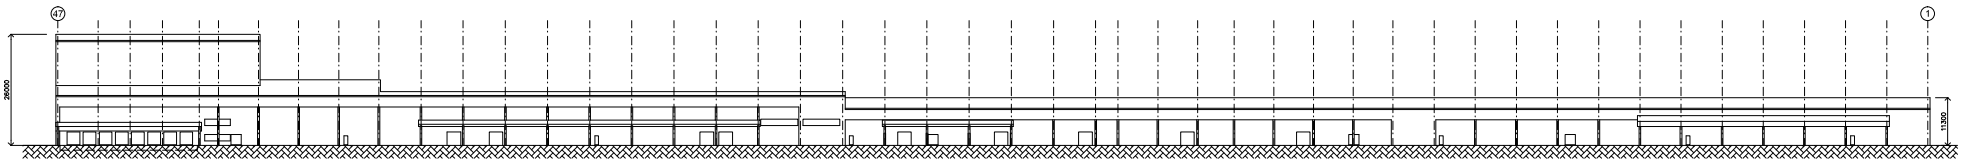


NORTH ELEVATION SCALE: 1:600 @ A1

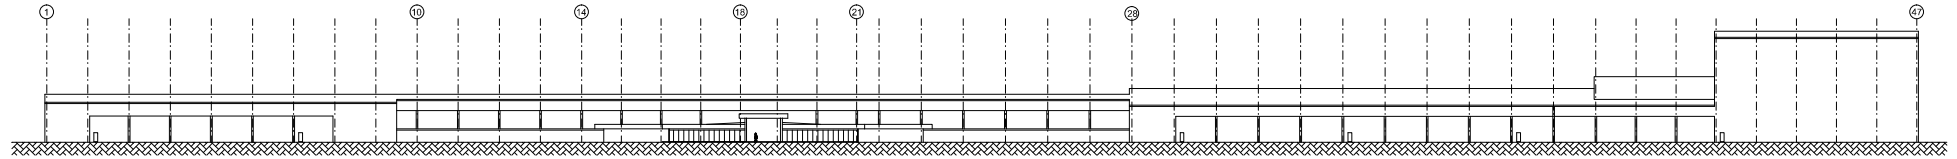


SOUTH ELEVATION SCALE: 1:600 @ A1

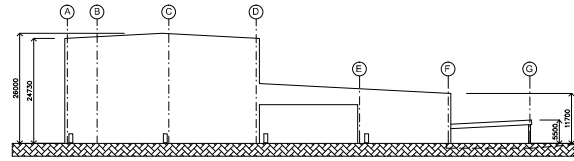


EAST ELEVATION SCALE: 1:600 @ A1

 


WEST ELEVATION SCALE: 1:600 @ A1

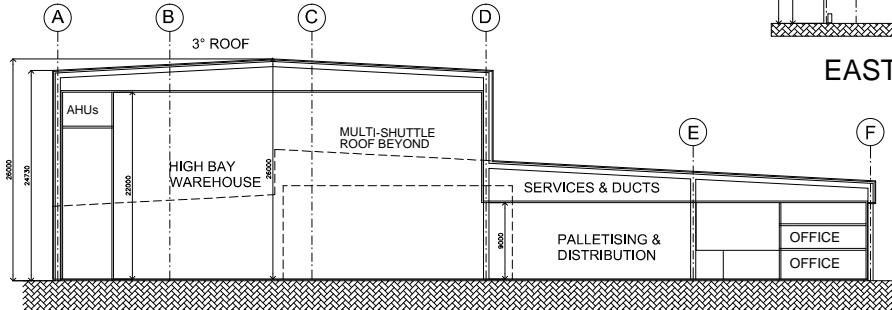


SECTION D SCALE: 1:300 @ A1

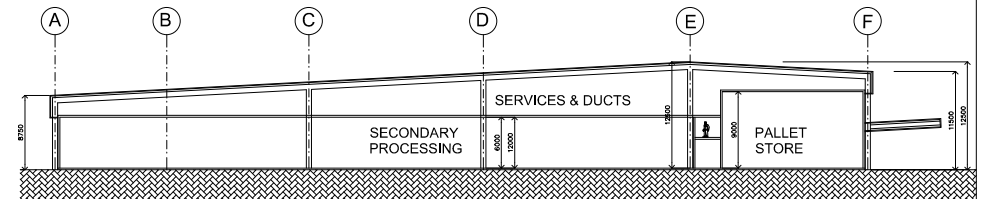

SECTION C SCALE: 1:300 @ A1

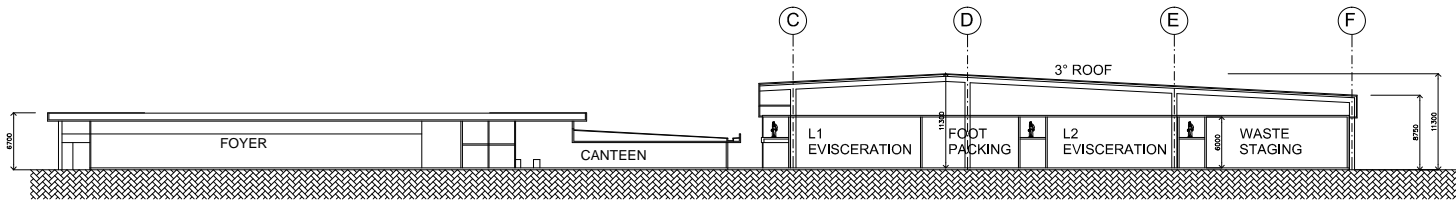

SECTION B SCALE: 1:300 @ A1

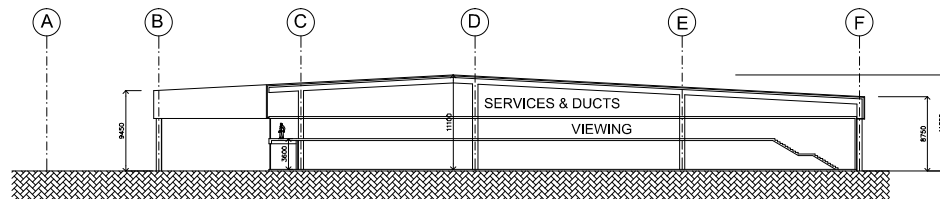

SECTION A SCALE: 1:300 @ A1



**BAIADA POULTRY
OAKBURN PROCESSING PLANT
SECTIONS & ELEVATIONS**

